




ПД-352-1-251

Общая площадь — 250,76 м²
в том числе: балкон — 17,48 м²
терраса 1 — 11,70 м²; терраса 2 — 35,42 м²

серия Крым



План 1 этажа
масштаб 1:150

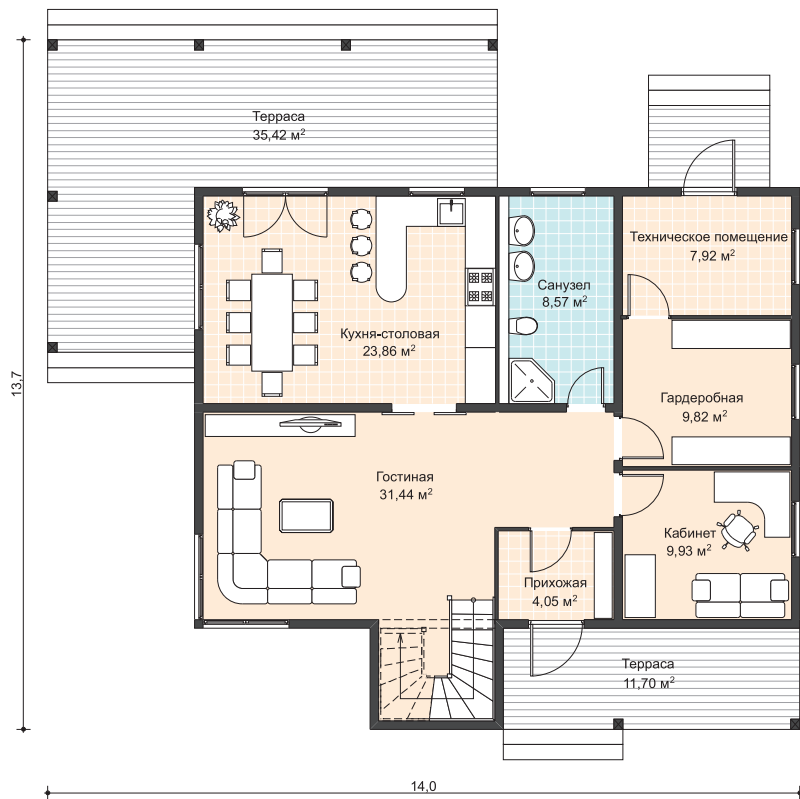

План 2 этажа
масштаб 1:150

