




ПД-353-1-284

Общая площадь — 283,48 м<sup>2</sup>  
в том числе: балкон — 17,48 м<sup>2</sup>  
терраса 1 — 9,52 м<sup>2</sup>; терраса 2 — 17,41 м<sup>2</sup>  
стоянка для автомобиля — 30,24 м<sup>2</sup>

*серия Крым*



**План 1 этажа**  
масштаб 1:150

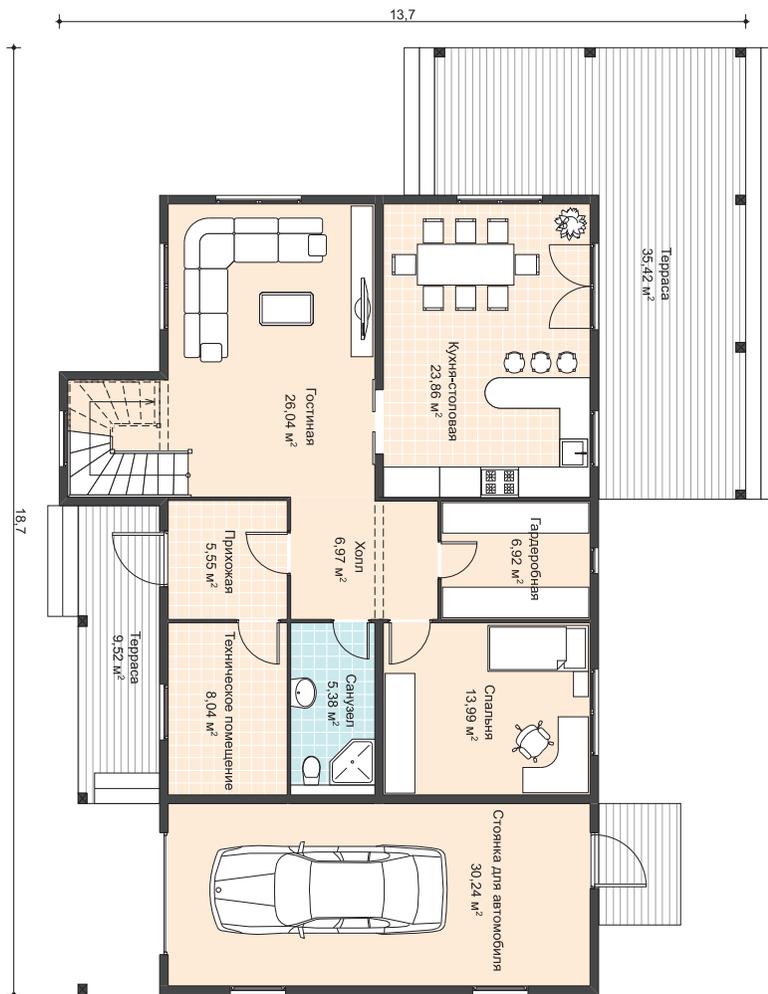

**План 2 этажа**  
масштаб 1:150

