




## ПД-27-К-127

Общая площадь — 127,01 м<sup>2</sup>  
в том числе: крыльцо — 2,45 м<sup>2</sup>  
балкон — 4,83 м<sup>2</sup>



**План 1 этажа**  
масштаб 1:100

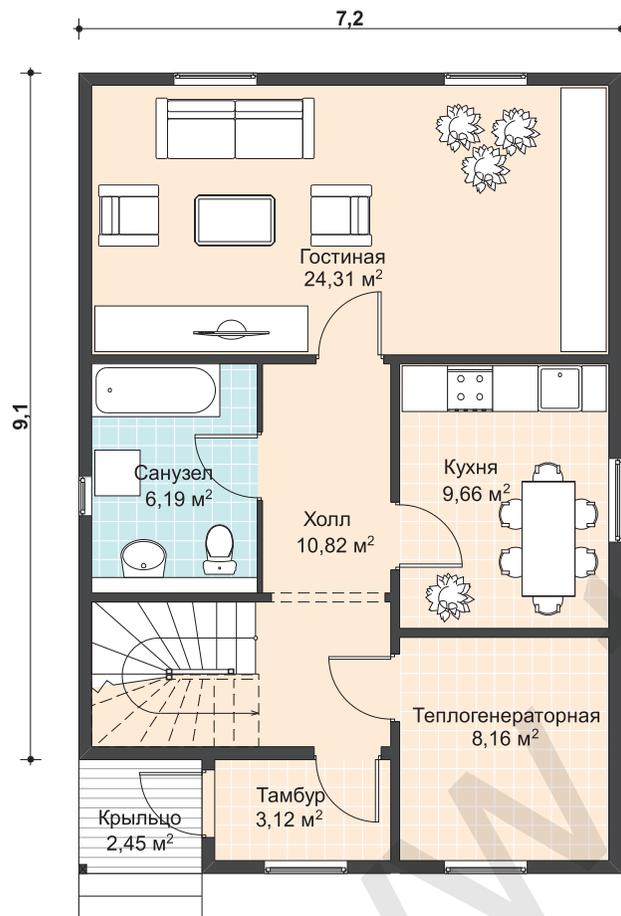

**План 2 этажа**  
масштаб 1:100

