




ПД-44-К-167

Общая площадь — 167,12 м²
в том числе: крыльцо — 7,19 м²
лоджия — 6,78 м²

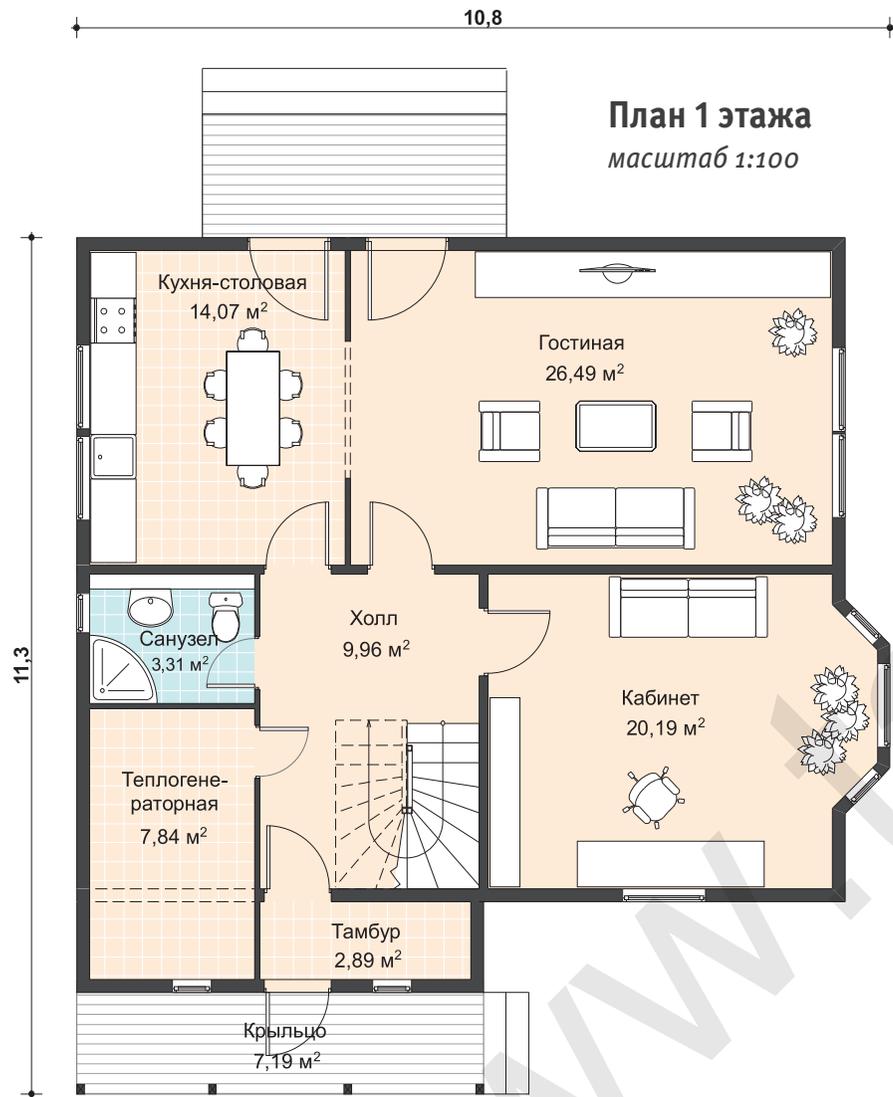



План 2 этажа
масштаб 1:100

